


REVISIONS	DATE

CITY OF LITTLE ROCK, ARKANSAS
 BOWMAN ROAD RECONSTRUCTION
 R.O.W. PARCEL KEY MAP -1


DEPARTMENT OF PUBLIC WORKS
 CIVIL ENGINEERING
 701 W. MARKHAM
 LITTLE ROCK, ARKANSAS 72201

SEAL

DRAWN BY
 KLL
 DESIGNED
 COF
 CHECKED
 BOL
 DATE
 5-31-2019
 SCALE
 1" = 20'
 PROJECT NO.
 CLR 6-15-ST-249
 SHEET NO.
 C41

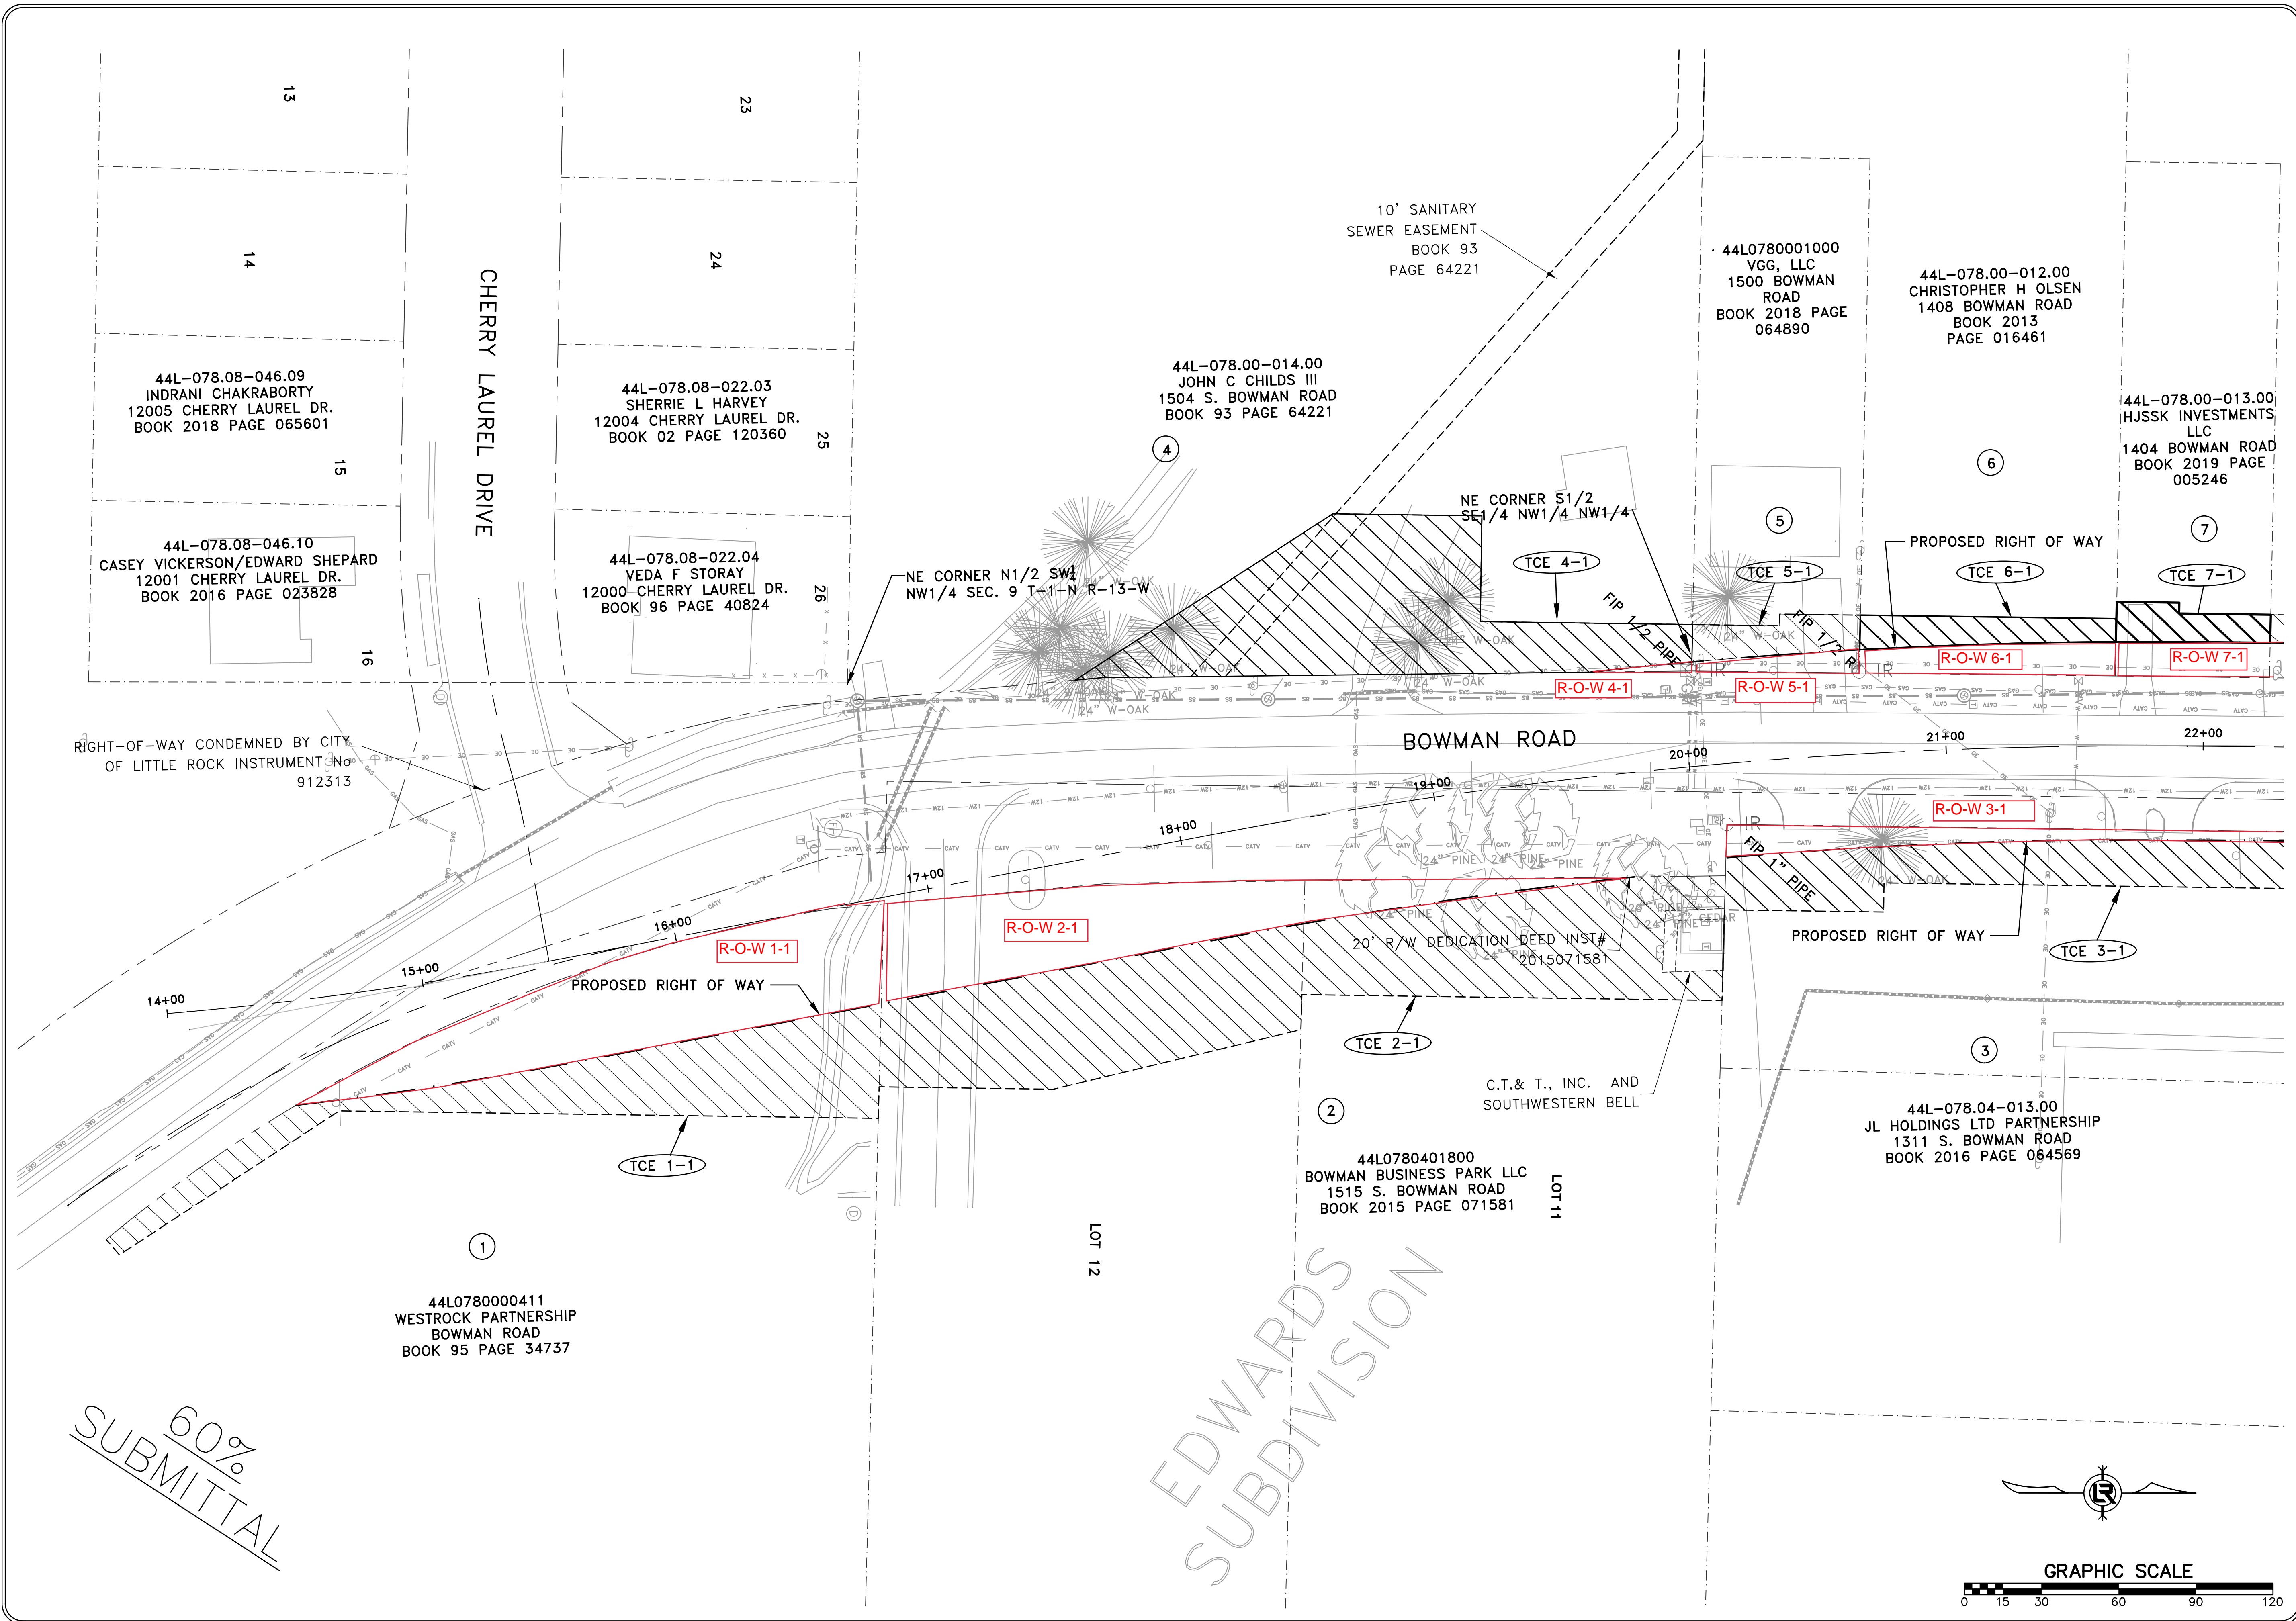

60%
 SUBMITTAL

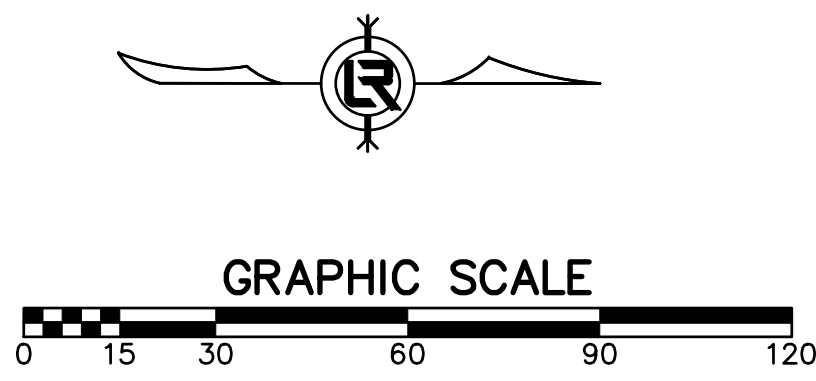


REVISIONS	DATE

CITY OF LITTLE ROCK, ARKANSAS
 BOWMAN ROAD RECONSTRUCTION
 R.O.W. PARCEL KEY MAP -2

DEPARTMENT OF PUBLIC WORKS
 CIVIL ENGINEERING
 701 W. MARKHAM
 LITTLE ROCK, ARKANSAS 72201


SEAL

DRAWN BY
 KLL
 DESIGNED
 COF
 CHECKED
 BOL
 DATE
 5-31-2019
 SCALE
 1" = 20'
 PROJECT NO.
 CLR 6-15-ST-249
 SHEET NO.
 C42

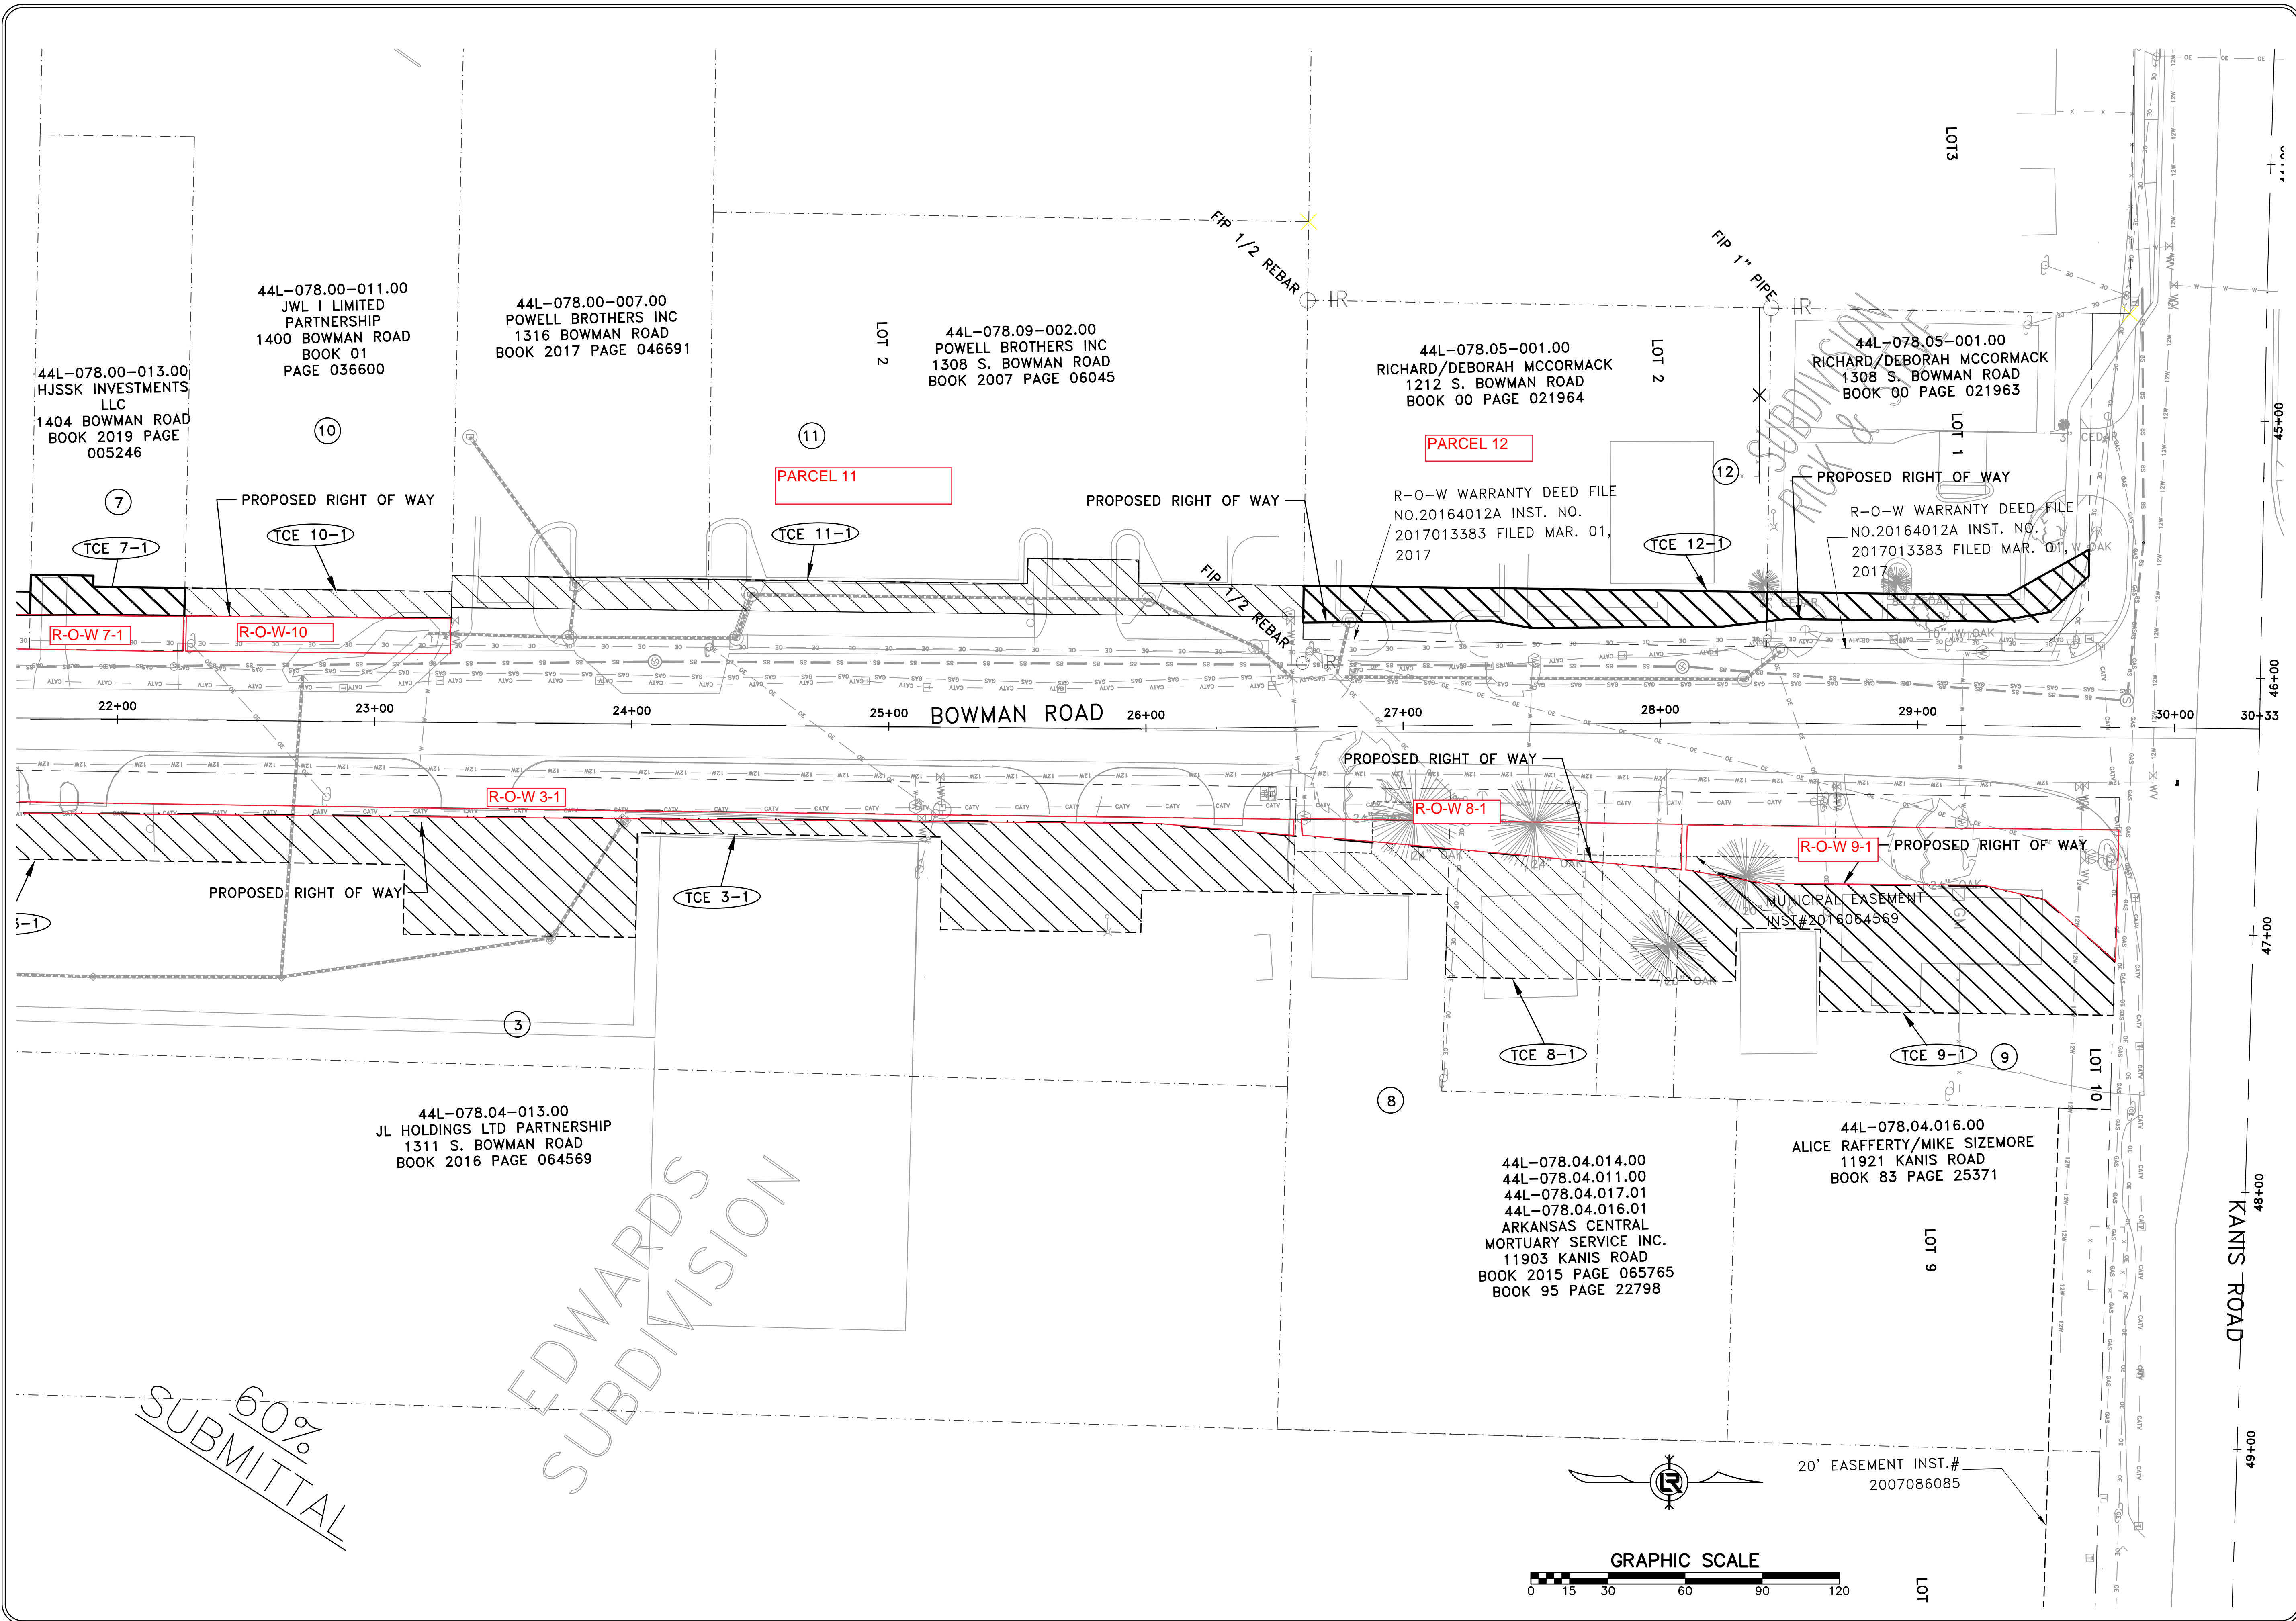

60%
 SUBMITTAL

EDWARDS
 SUBDIVISION

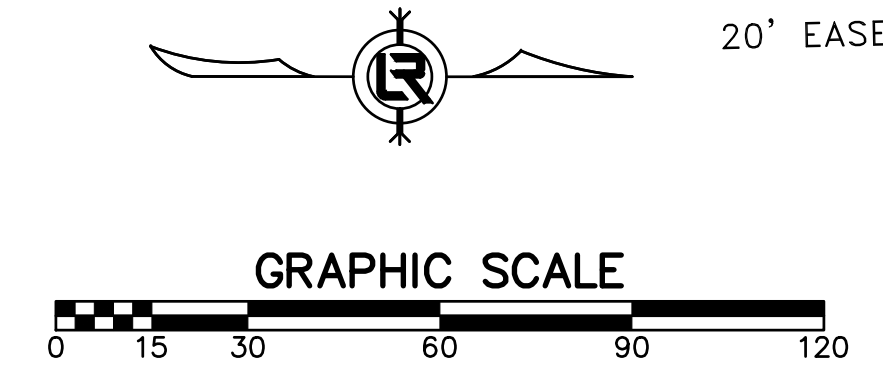

20' EASEMENT INST.#
 2007086085